

Notes:

- 1 All work to be done according to current regulations and technology rules, including health and safety.
2. In case of any doubt, uncertainty or unforeseen circumstances consultation with the architect is needed to clarify progress of work.
3. Drawing of individual professions and other documentation on the list are part of the main drawing. It is necessary to coordinate building structure drawings and adjustments made by other professions.

Legend of materials:

- Stones in cement mortar
- Stone wall - Exposed stonework
- Fired bricks
- cement screed for closing top of the stone wall
- Rubble
- Terrain
- Stone Arch

Drawing symbols:



- top of the socle stone wall
- outer border of foundation
- inner margin of main figure

coordination point marking out distances to numbered points



upper face of foundation - -1668  
bottom face of foundation - -2570

elevation of terrain -2070

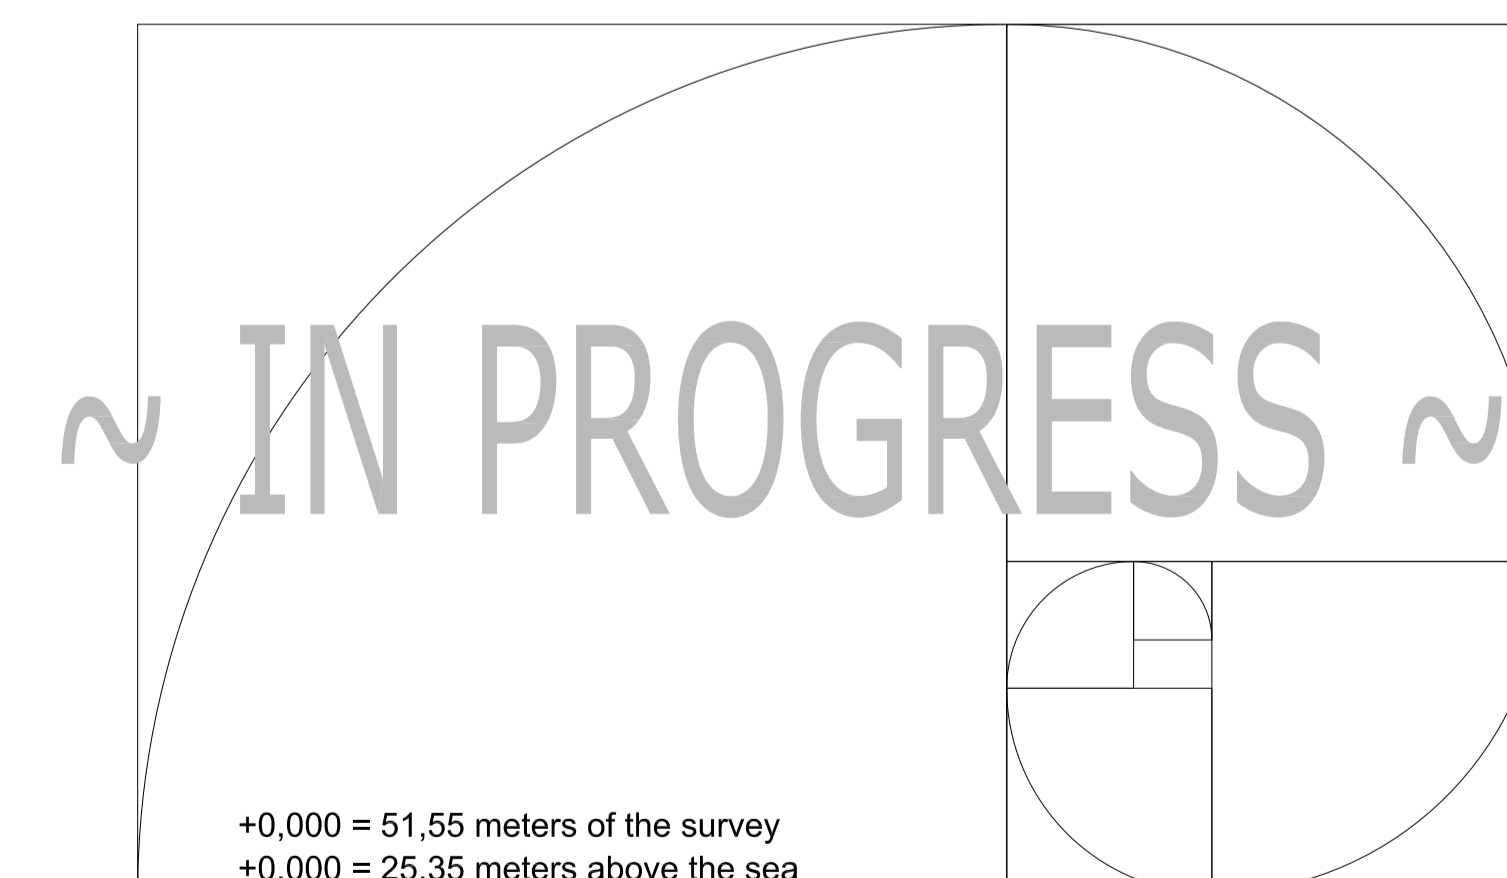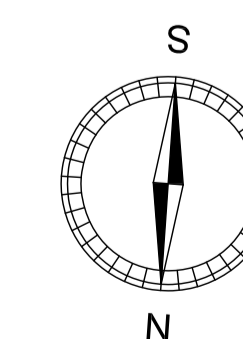

+0,000 = 51,55 meters of the survey  
+0,000 = 25,35 meters above the sea

Project: the private house in El Palol property: Mas Palol (Can Fages), municipal area: Torroella de Fluvià, county: l'Alt Empordà, Spain		 <small>ak. arch. Oldřich Hozman No. Zápisné list. 191/02 Praha 10 Czech Republic Czech Chamber of Architects Reg. no. 01284 tel. +420 235 31 16 22 fax +420 235 31 16 22 www.arc.cz   arc@arc.cz</small>	
Investor: Zain Maitreya, s.l., Margenat 23, 08017 Barcelona, Spain			
Architect: ak. arch. Oldřich Hozman	Drawn by: Bc. Jan Soukup	Profession: xxxx	A4 format: 8
Structural engineer: Joan Carles Capilla Ten and Maria Pia Monaco Baques, arquitectes		Controlled by: arch. Arturo de la Maza	
Drawing: <b>FOUNDATIONS</b> SOCLE TOP		State of the project: EXECUTIVE PROJECT Scale: 1 : 50 Date: 11 / 2009	Drawing number: <b>05</b>