

+14,650

+11,325


+7,080

(+6,760)

+3,560

0,000

-3,470

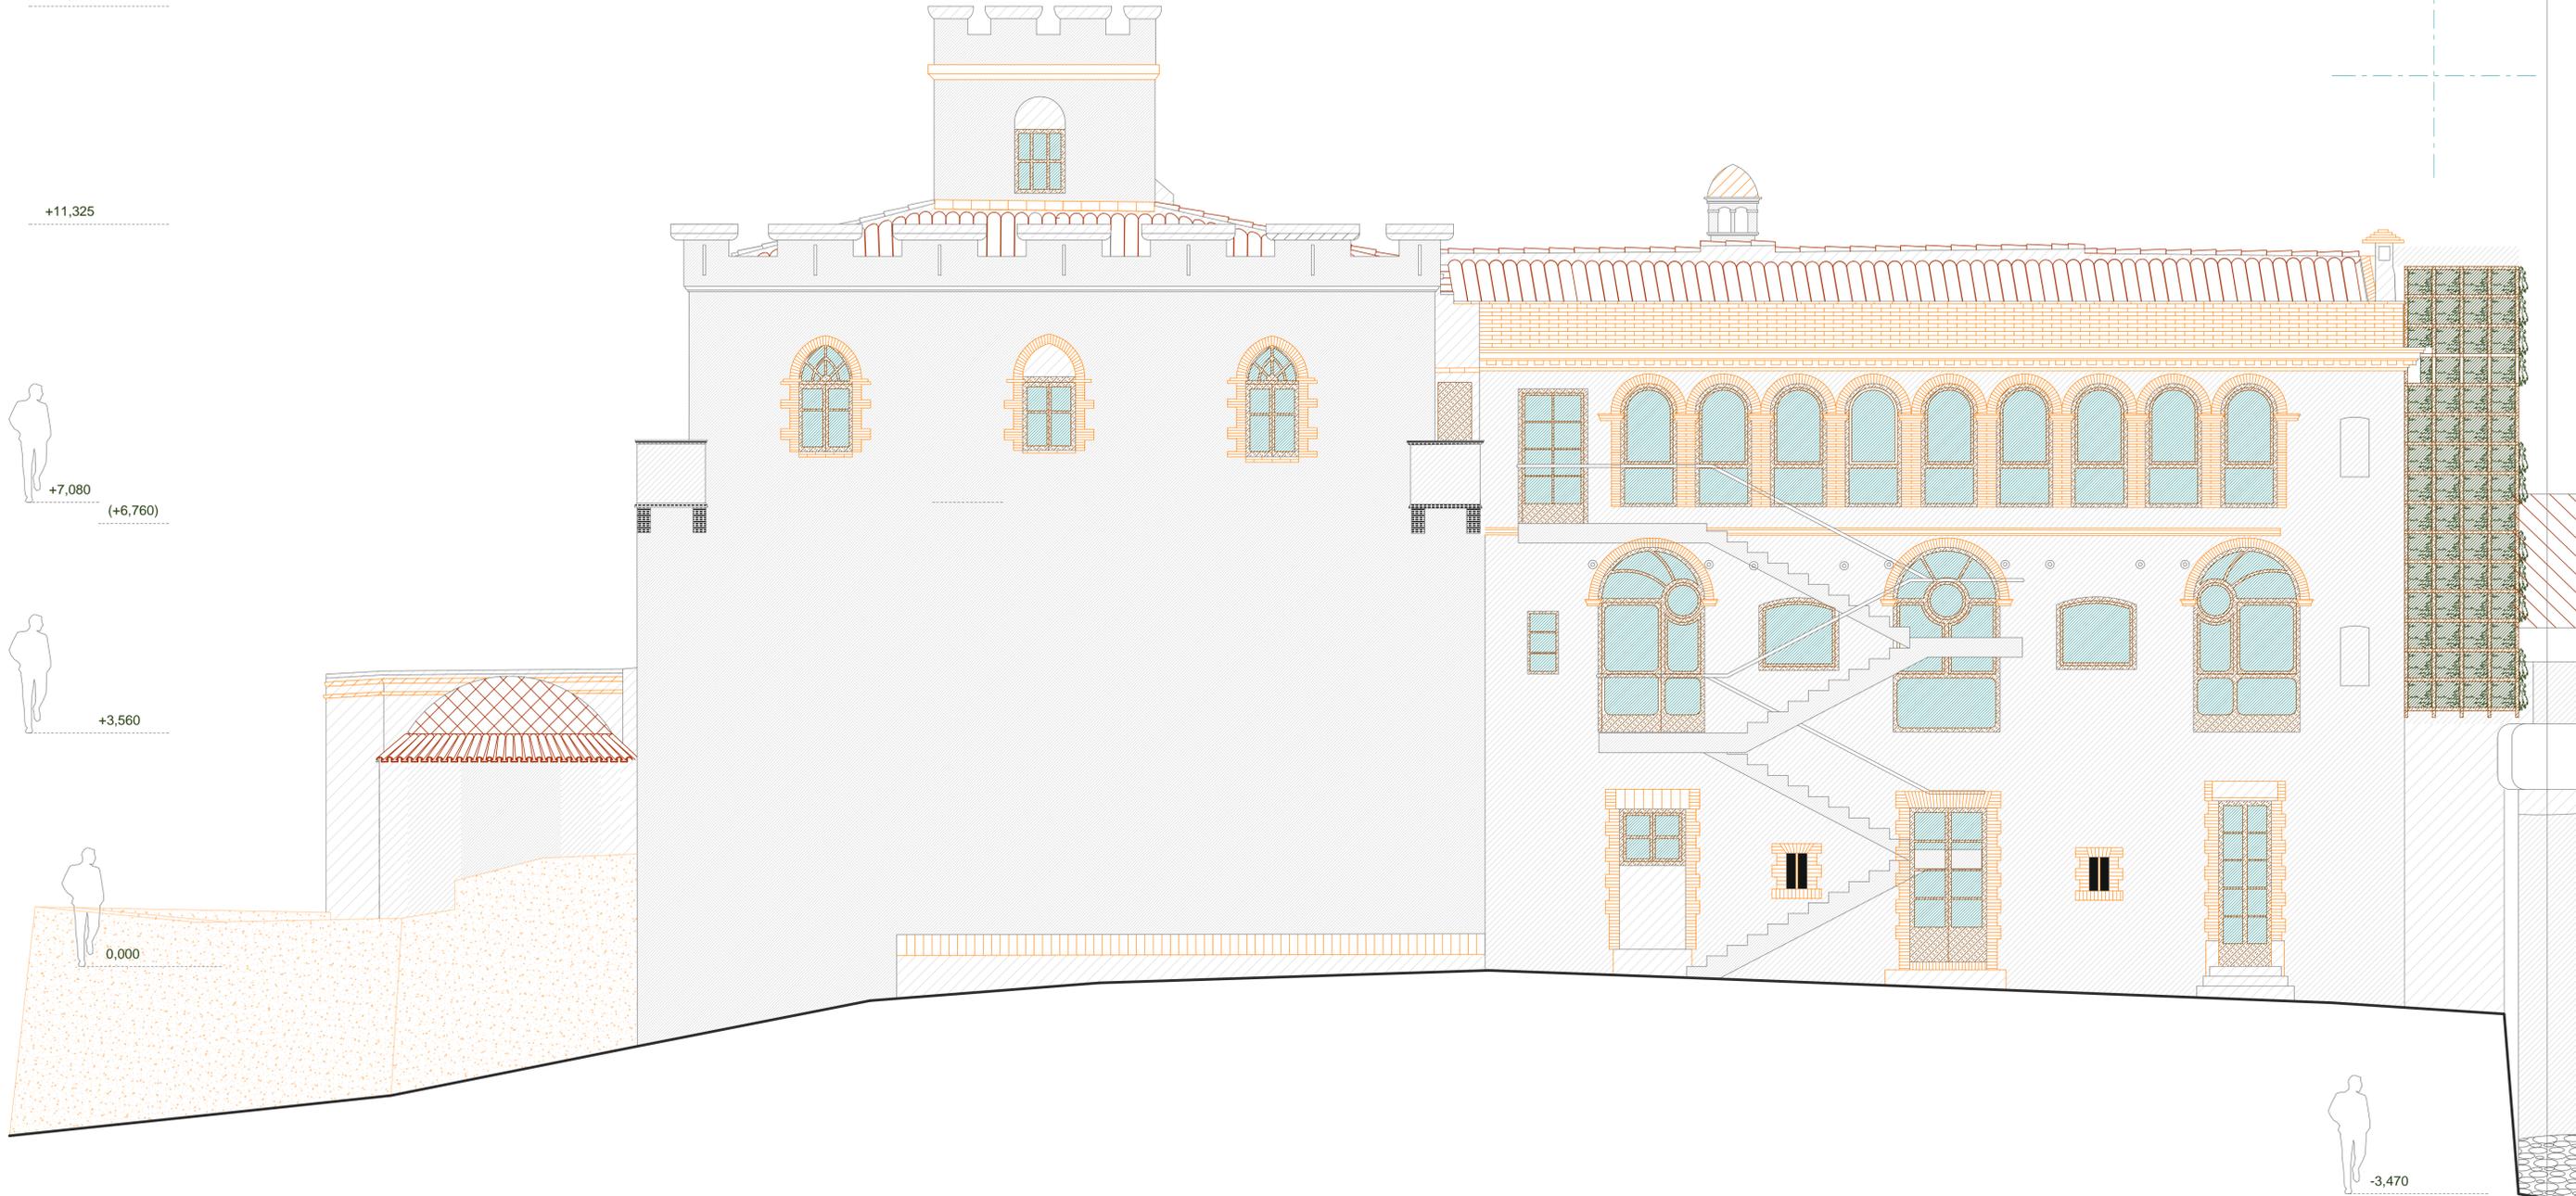

-  plaster
-  plaster between stones
-  stones
-  wood
-  glass
-  brickwork masonry
-  tiles
-  plants



+0,000 = 54,84 meters of the survey  
 +0,000 = 28,64 meters above the sea  
 View 51 : the north view (Part 1) , scale 1:100  
 Basic project of holistic hotel in El Palol  
 investor: Zain Maitreya, s.l.  
 architect: Oldrich Hozman  
 28.07.2008

