


- Legend of materials:**
- Stones in cement mortar
 - Stone wall - Exposed stonework
 - Fired bricks
 - cement screed for closing top of the stone wall
 - Rubble
 - Terrain
 - Stone Arch
 - Demolitions

- Drawing symbols:**
- Line of foundation's shape see above
 - outer border of foundation
 - inner margin of main figure
 - Line between different depth of excavations
 - Slope 45° (arrow in downgrade direction)

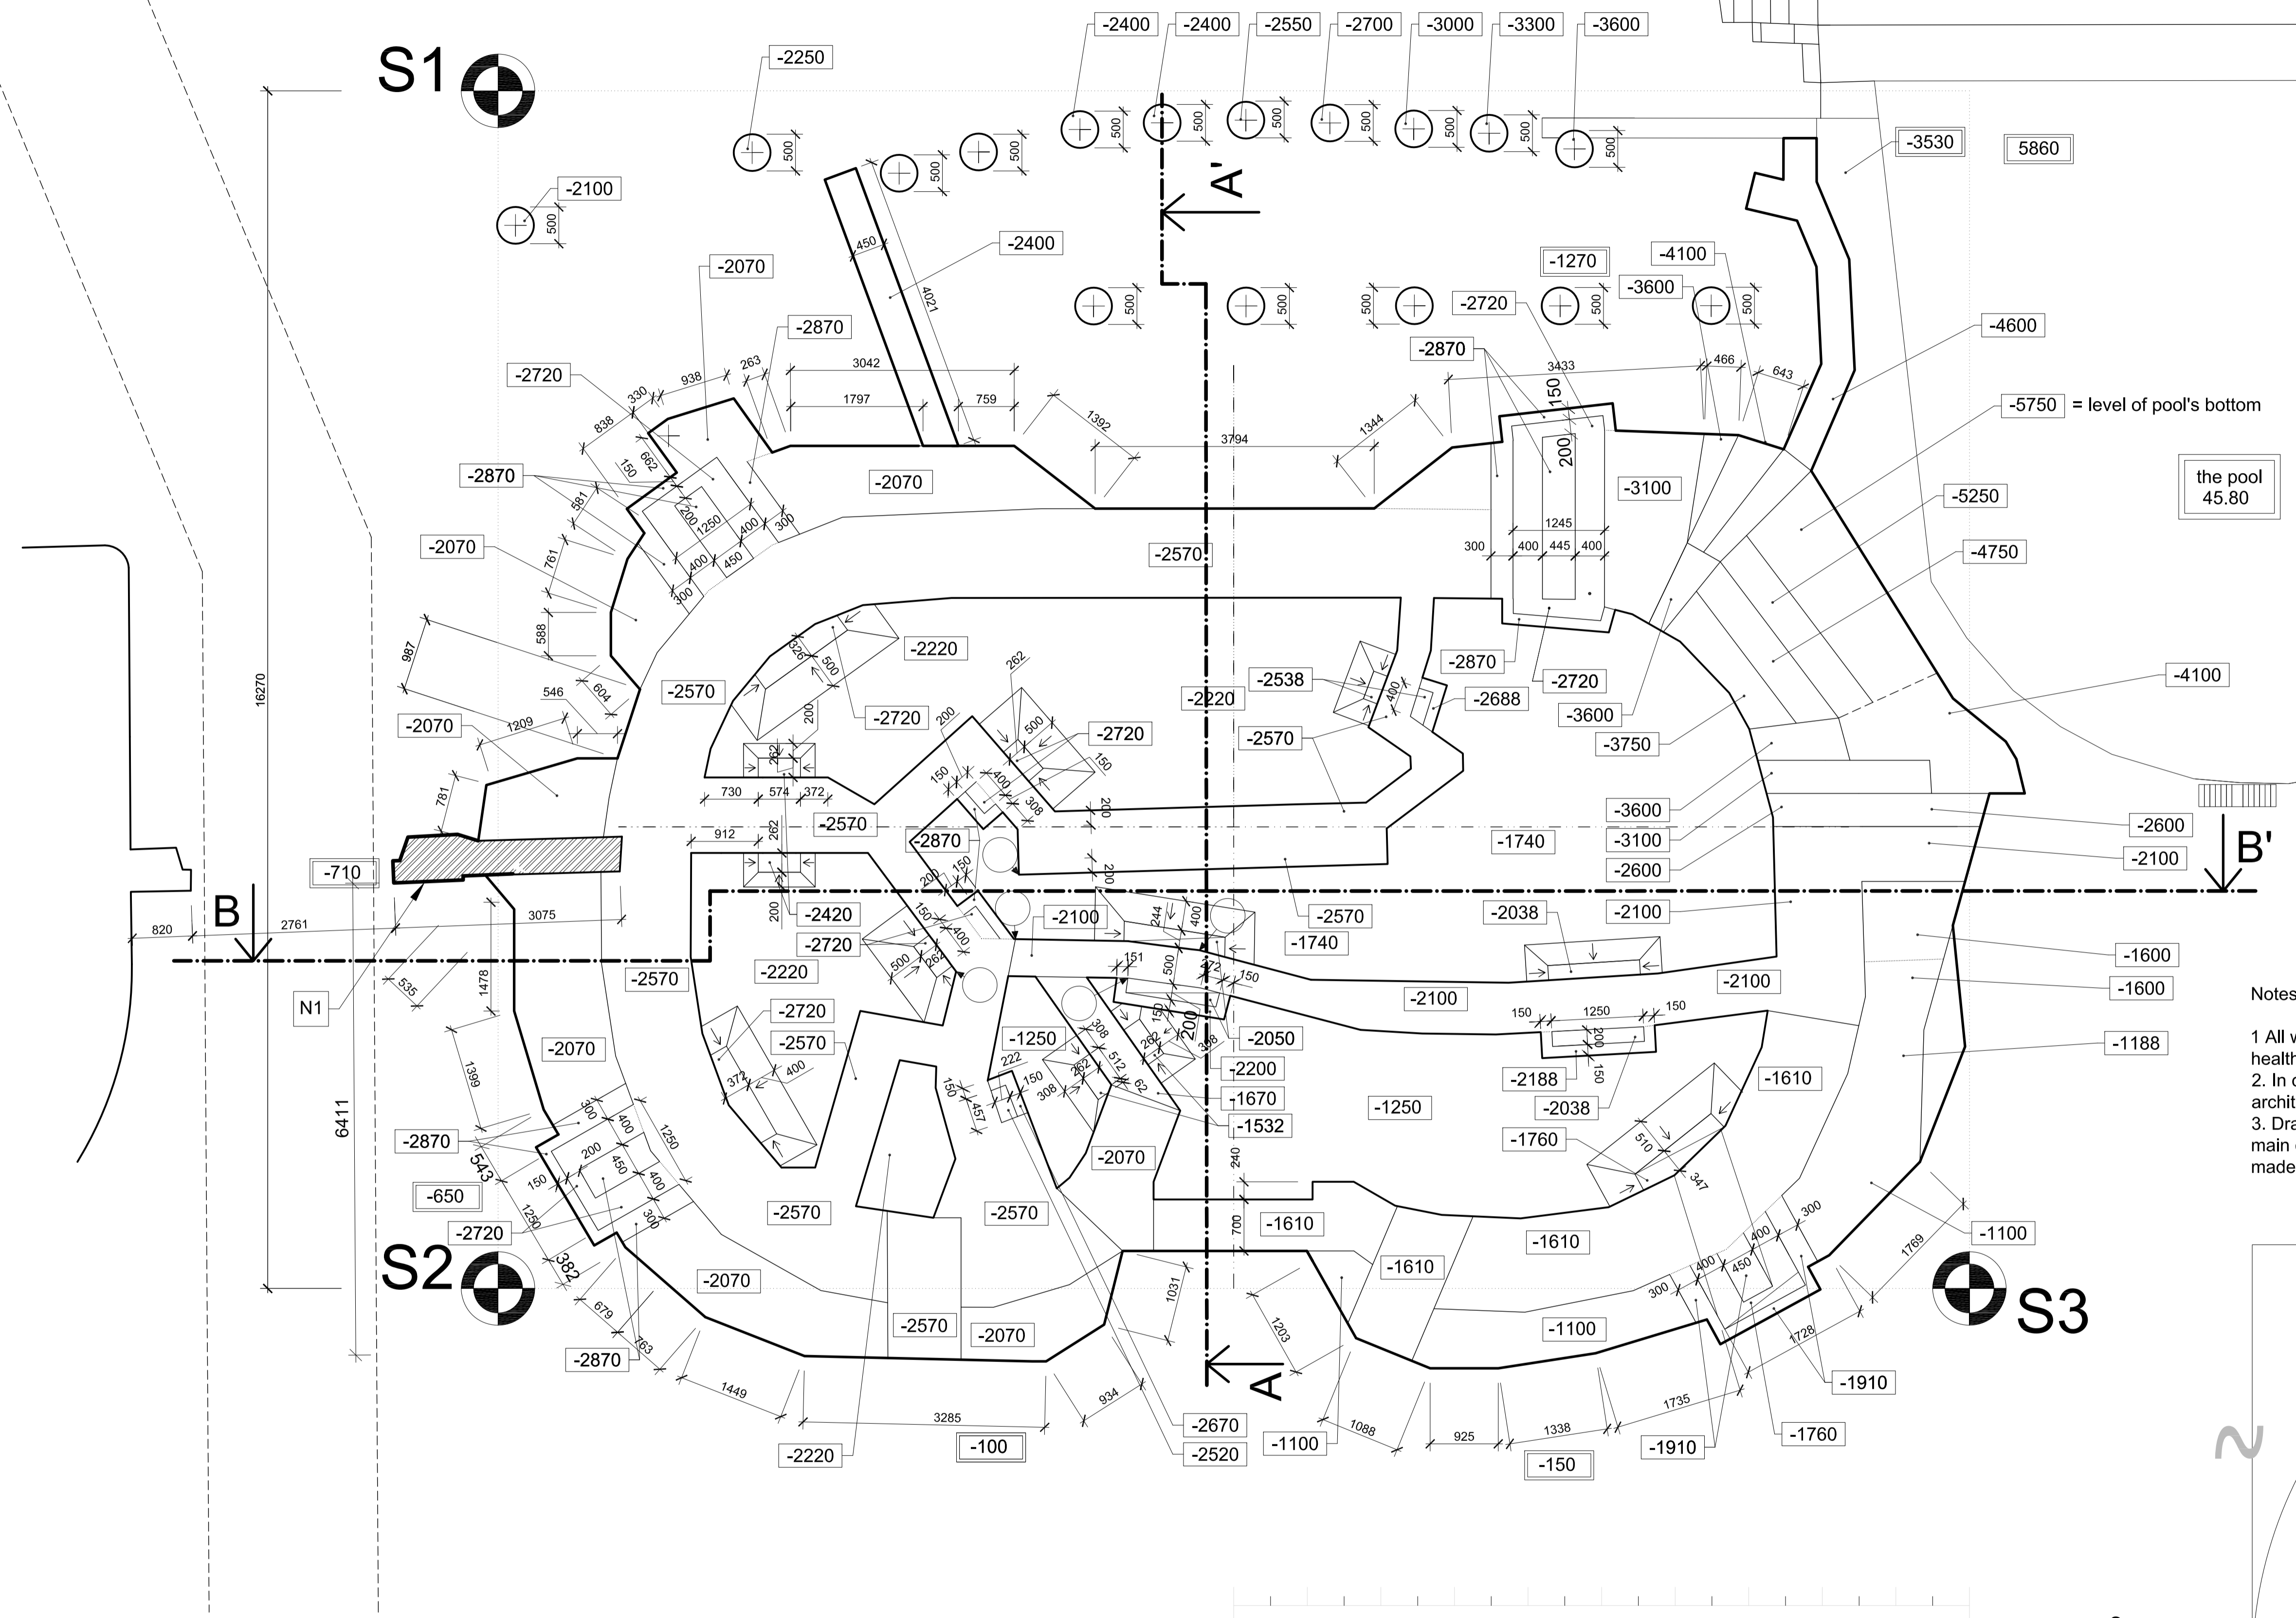

- Notes:**
- 1 All work to be done according to current regulations and technology rules, including health and safety.
 2. In case of any doubt, uncertainty or unforeseen circumstances consultation with the architect is needed to clarify progress of work.
 3. Drawing of individual professions and other documentation on the list are part of the main drawing. It is necessary to coordinate building structure drawings and adjustments made by other professions.

~ IN PROGRESS ~

+0,000 = 51,55 meters of the survey
+0,000 = 25,35 meters above the sea

aic arch. 02010/02011
No. 25674 (6. 101.00) Ph. 10
C/Carrià de l'Empordà, 10
No. +34 972 233 31 18 22
No. +34 972 233 31 18 22
www.aic.cat | info@aic.cat

Project: the private house in El Palol property: Mas Palol (Can Fages), municipal area: Torroella de Fluvià, county: l'Alt Empordà, Spain		Architect: ak. arch. Oldrich Hozman Drawn by: Bc. Jan Soukup Structural engineer: Joan Carles Capilla Ten and Maria Pia Monaco Baques, arquitectes		Profession: xxxxx Controller: arch. Arturo de la Maza		A11 Formals: 12	
Investor: Zain Maltreya, s.l., Margenat 23, 08017 Barcelona, Spain		State of the project: EXECUTION / PRODUCTION Scale: 1:50 Date: 11 / 2009		Drawing number: 02			

coordination point marking out distances to numbered points **S2**

Excavations spot height **-2220**

Modified ground elevation **-2070**